


GROUND FLOOR

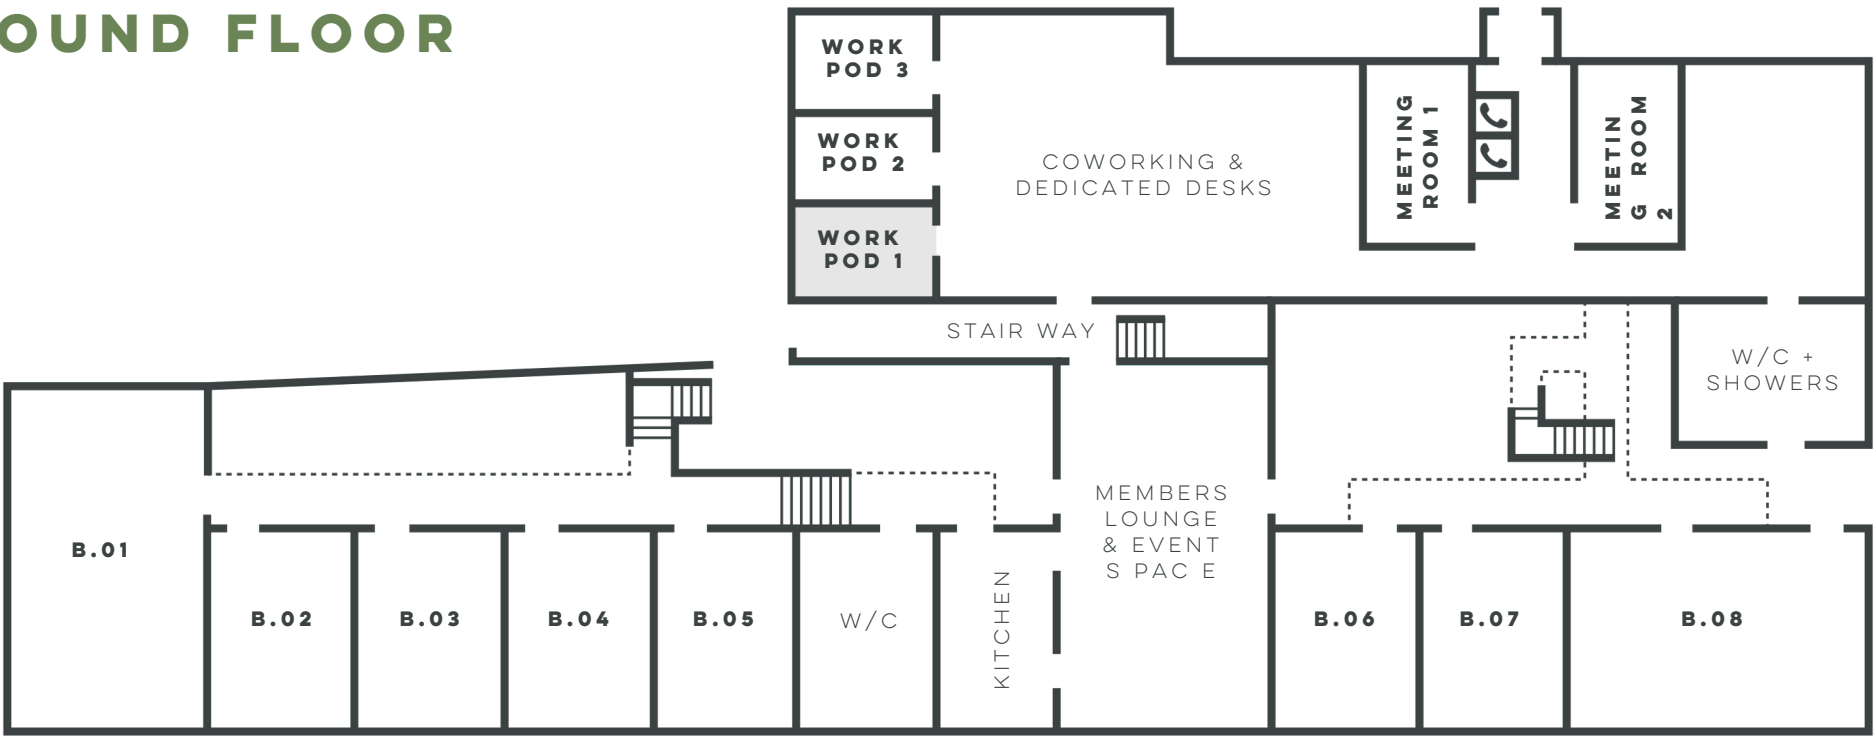

WP.02	9 SQM	B.01	47 SQM	B.05	20 SQM
WP.03	9 SQM	B.02	20 SQM 20	B.06	20 SQM
		B.03	SQM 20	B.07	20 SQM
		B.04	SQM	B.08	40 SQM

FIRST FLOOR



A.01	41.5 SQM	B.10	47 SQM	B.15	44 SQM
A.02	24 SQM	B.11	20 SQM	B.16	20 SQM
A.03	24 SQM	B.12	20 SQM	B.17	20 SQM
A.04	24 SQM	B.13	20 SQM	B.18	20 SQM
A.05	15 SQM	B.14	20 SQM	B.19	20 SQM
A.06	32.5 SQM				